
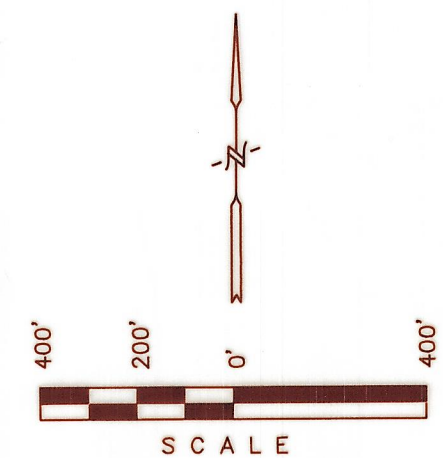


T2S, R4W, U.S.B.&M.

ANR PRODUCTION CO.
**PROPOSED
FLOWLINE RIGHT-OF-WAY**

(For Weikert #2-29B4))

LOCATED IN
SECTIONS 29 & 30, T2S, R4W, U.S.B.&M.
DUCESNE COUNTY, UTAH

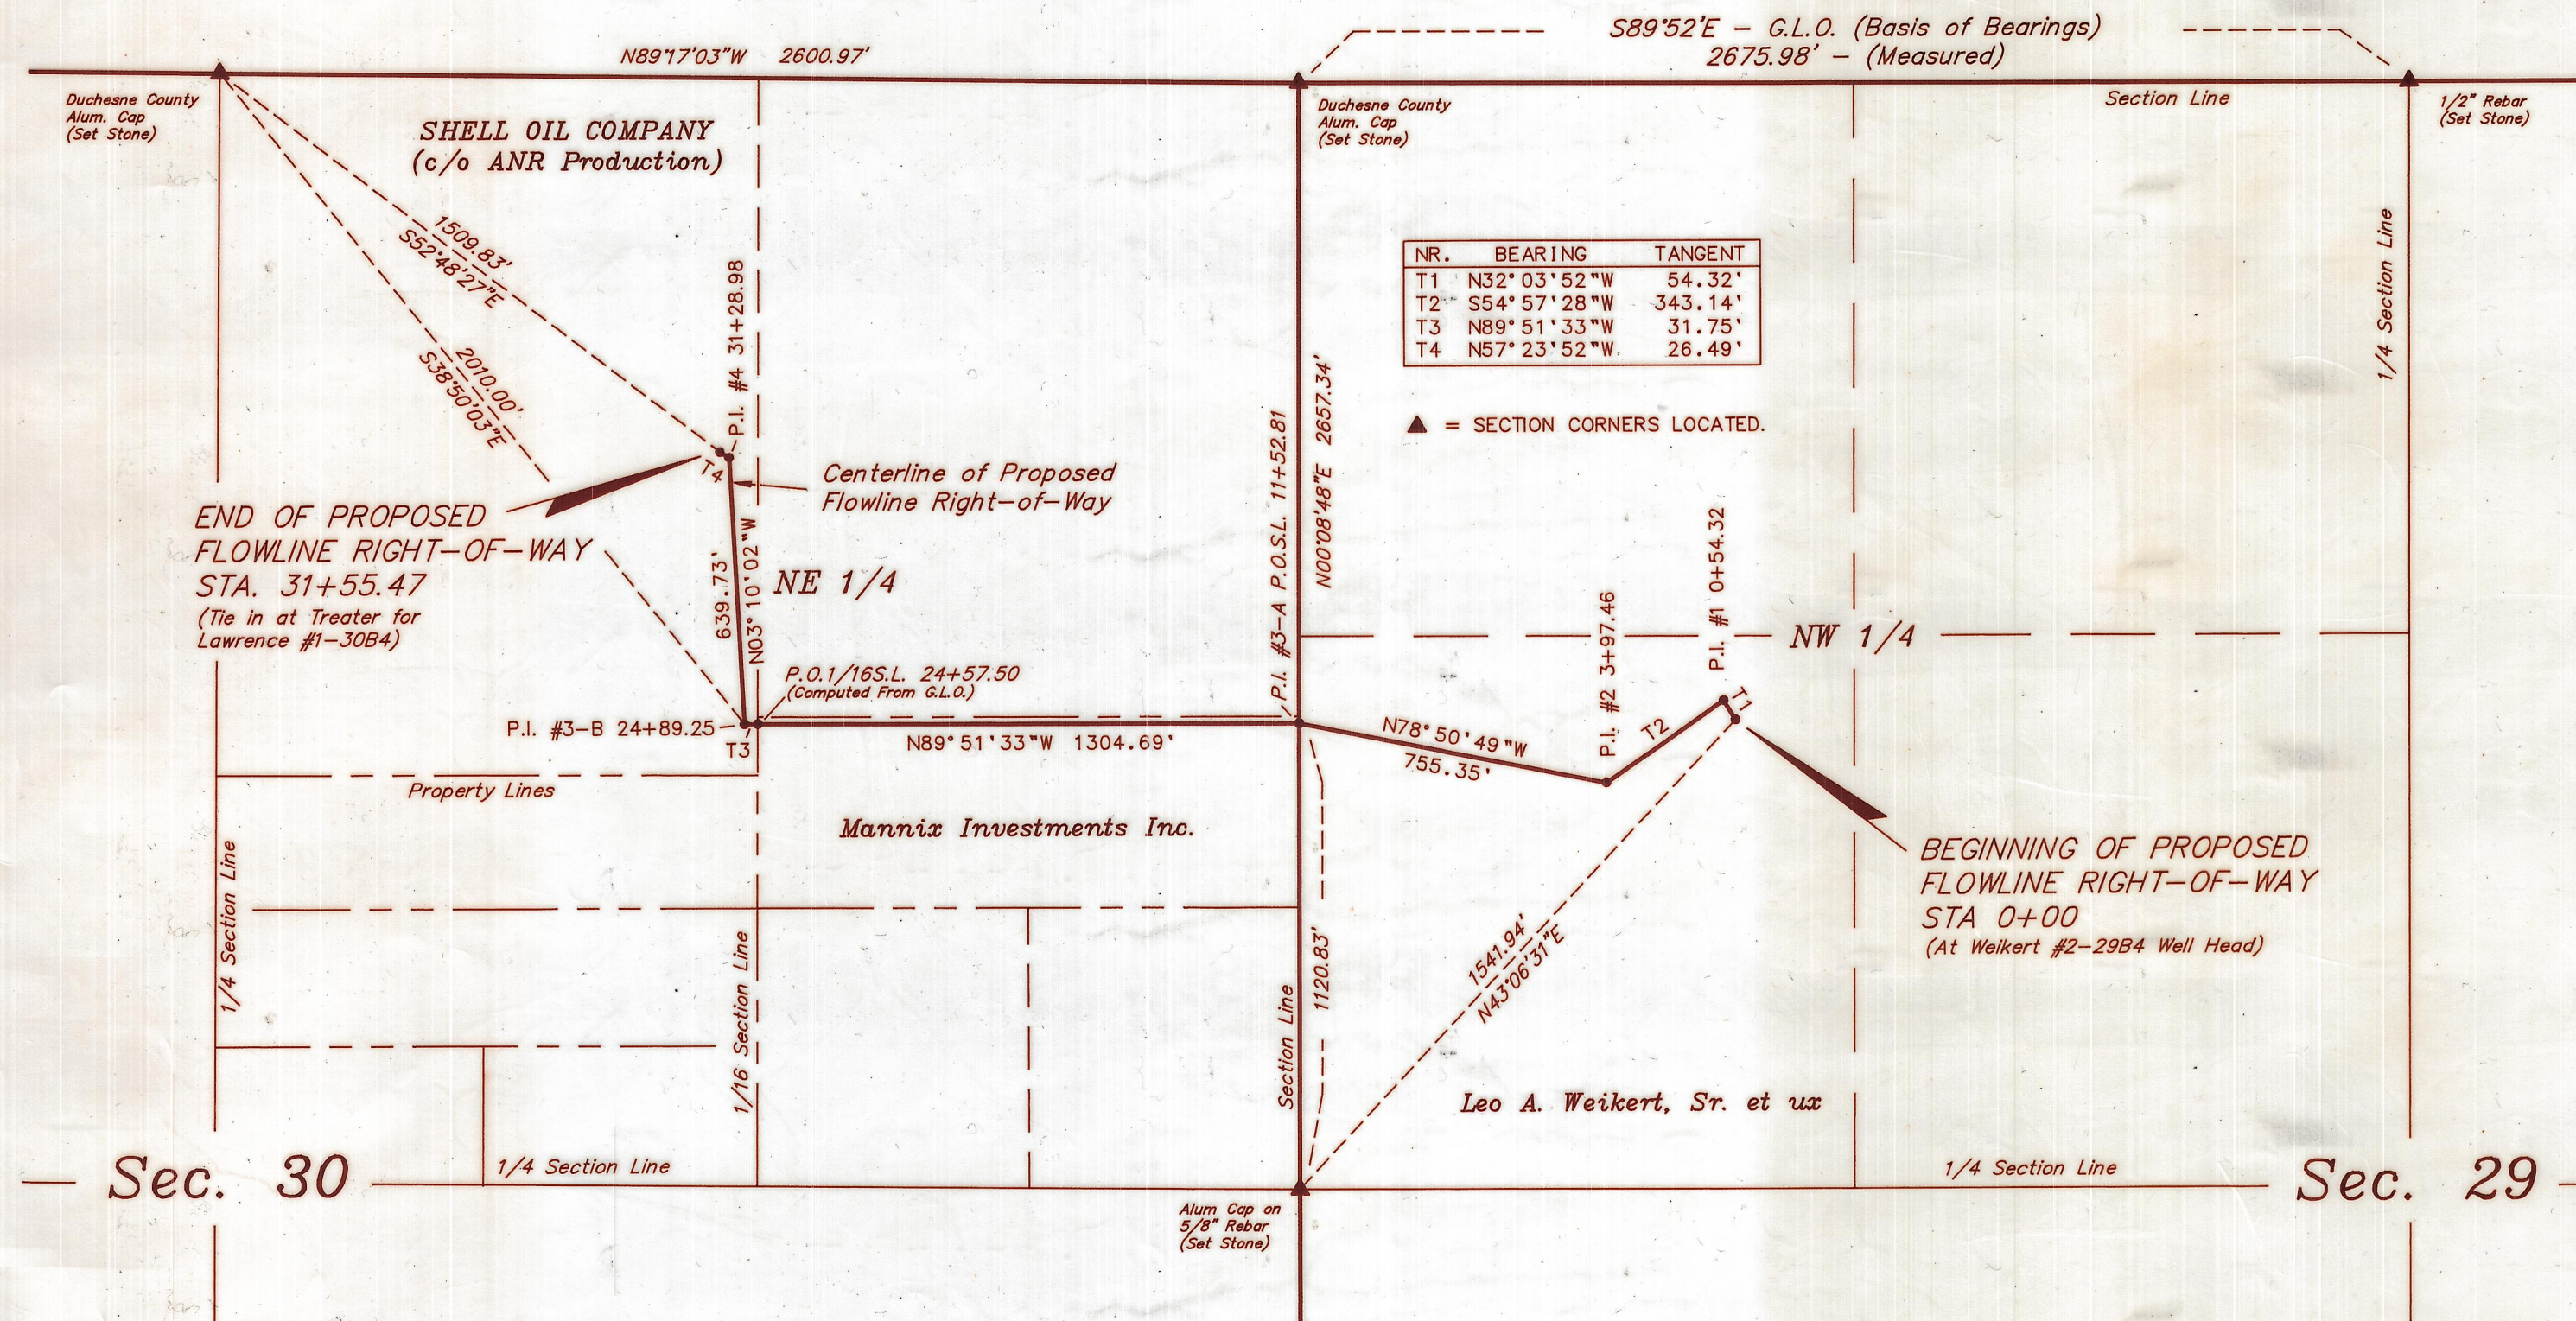

SURVEYOR'S NARRATIVE

WE WERE CONTACTED BY ANR PRODUCTION CO. & REQUESTED TO SURVEY THE RIGHT-OF-WAY FOR A FLOWLINE FROM THE WEIKERT #2-29B4 TO A TREATER AT THE LAWRENCE #1-30B4 WELL SITE. AS CONTROL FOR THIS SURVEY WE USED THE SECTION CORNERS SHOWN HEREON. THE LOCATION OF THE WEST LINE OF THE NE 1/4 NE 1/4 OF SECTION 20, T2S, R4W, U.S.B.&M. WAS COMPUTED FROM G.L.O. INFORMATION.

DESCRIPTION - ACROSS WEIKERT PROPERTY

A 33' WIDE RIGHT-OF-WAY 16.5' ON EACH SIDE OF THE FOLLOWING DESCRIBED CENTERLINE.

BEGINNING AT A POINT IN THE SW 1/4 NW 1/4 OF SECTION 29, T2S, R4W, U.S.B.&M. WHICH BEARS N43°06'31\"/>

DESCRIPTION - ACROSS MANNIX INVESTMENTS INC., PROPERTY

A 33' WIDE RIGHT-OF-WAY 16.5' ON EACH SIDE OF THE FOLLOWING DESCRIBED CENTERLINE.

BEGINNING AT A POINT ON THE EAST LINE OF THE NE 1/4 OF SECTION 30, T2S, R4W, U.S.B.&M. WHICH BEARS N00°08'48\"/>

DESCRIPTION - ACROSS SHELL OIL (c/o ANR Production) PROPERTY

A 33' WIDE RIGHT-OF-WAY 16.5' ON EACH SIDE OF THE FOLLOWING DESCRIBED CENTERLINE.

BEGINNING AT A POINT IN THE SW 1/4 NE 1/4 OF SECTION 30, T2S, R4W, U.S.B.&M. WHICH BEARS S38°50'03\"/>

COUNTY SURVEYOR'S CERTIFICATE

THE DUCESNE COUNTY SURVEYOR HAS CHECKED THIS PLAT FOR FORM AND ADHERANCE TO THE STATE OF UTAH REQUIREMENTS FOR ITEMS TO BE ON A SURVEYOR'S PLAT FOR RECORDING WITH THE COUNTY SURVEYOR'S OFFICE, ON THIS _____ DAY OF _____, 19__.

THE DUCESNE COUNTY SURVEYOR

285414
FILE NO. _____ FEE PAID \$15.00 AT THE REQUEST OF UTAH ENGINEERING AND LAND SURVEYING, THIS 16th DAY OF July, 1992 Sh A-208 Pg: 186-188 June: 8:55

CERTIFICATE

THIS IS TO CERTIFY THAT THE ABOVE PLAT WAS PREPARED FROM FIELD NOTES OF ACTUAL SURVEYS MADE BY ME OR UNDER MY SUPERVISION AND THAT THE SAME ARE TRUE AND CORRECT TO THE BEST OF MY KNOWLEDGE AND BELIEF.

Robert L. Key
REGISTERED LAND SURVEYOR
REGISTRATION NO. 5709
STATE OF UTAH

30 Dec '92 Duchesne County Surveyor File # 226
REVISED: 1-16-91 T.D.H.

UTLS UTAH ENGINEERING & LAND SURVEYING PHONE: (801) 789-1017 85 SOUTH 200 EAST - VERNAL, UTAH 84078	
SCALE: 1" = 400'	DATE: 12-17-91
SURVEYED BY: D.A. K.L.	DRAWN BY: T.D.H.
WEATHER: COOL	FILE: 3 1 0 4 8